

CWSEC LTD t/a  
Beautiful Basements  
Unit 3D, Westbridge Ind. Est.  
Duns Lane  
Leicester  
LE3 5LX  
www.beautiful-basements.co.uk  
info@beautiful-basements.co.uk  
0116 233 8180


### General Notes

Do not scale from this drawing, work to given dimensions.  
All dimensions to be checked on site.  
Any discrepancies with this drawing are to be reported and clarified prior to commencing works on site - If in doubt, ASK.  
Beautiful Basements take no responsibility for works not undertaken fully in accordance with this drawing and relevant specifications.


### Drawing Specific Notes

### GENERAL LEGEND


Rev:	Notes:	Name:	Date:
1	Foundations to walls	RW	4.10.20
Title:			
1910271 Existing Plans & Section			
Client:			
John Newbold 8 Valentine Road Birmingham B13 7AN			
Drawing No:		Rev:	
1910271 EX		1	
Drawn:	Checked:	Scale:	Date:
RW	AP	As Noted	06.10.20
CAD Reference:		Sheet:	
		1 of 1	
Status:			
EXISTING			

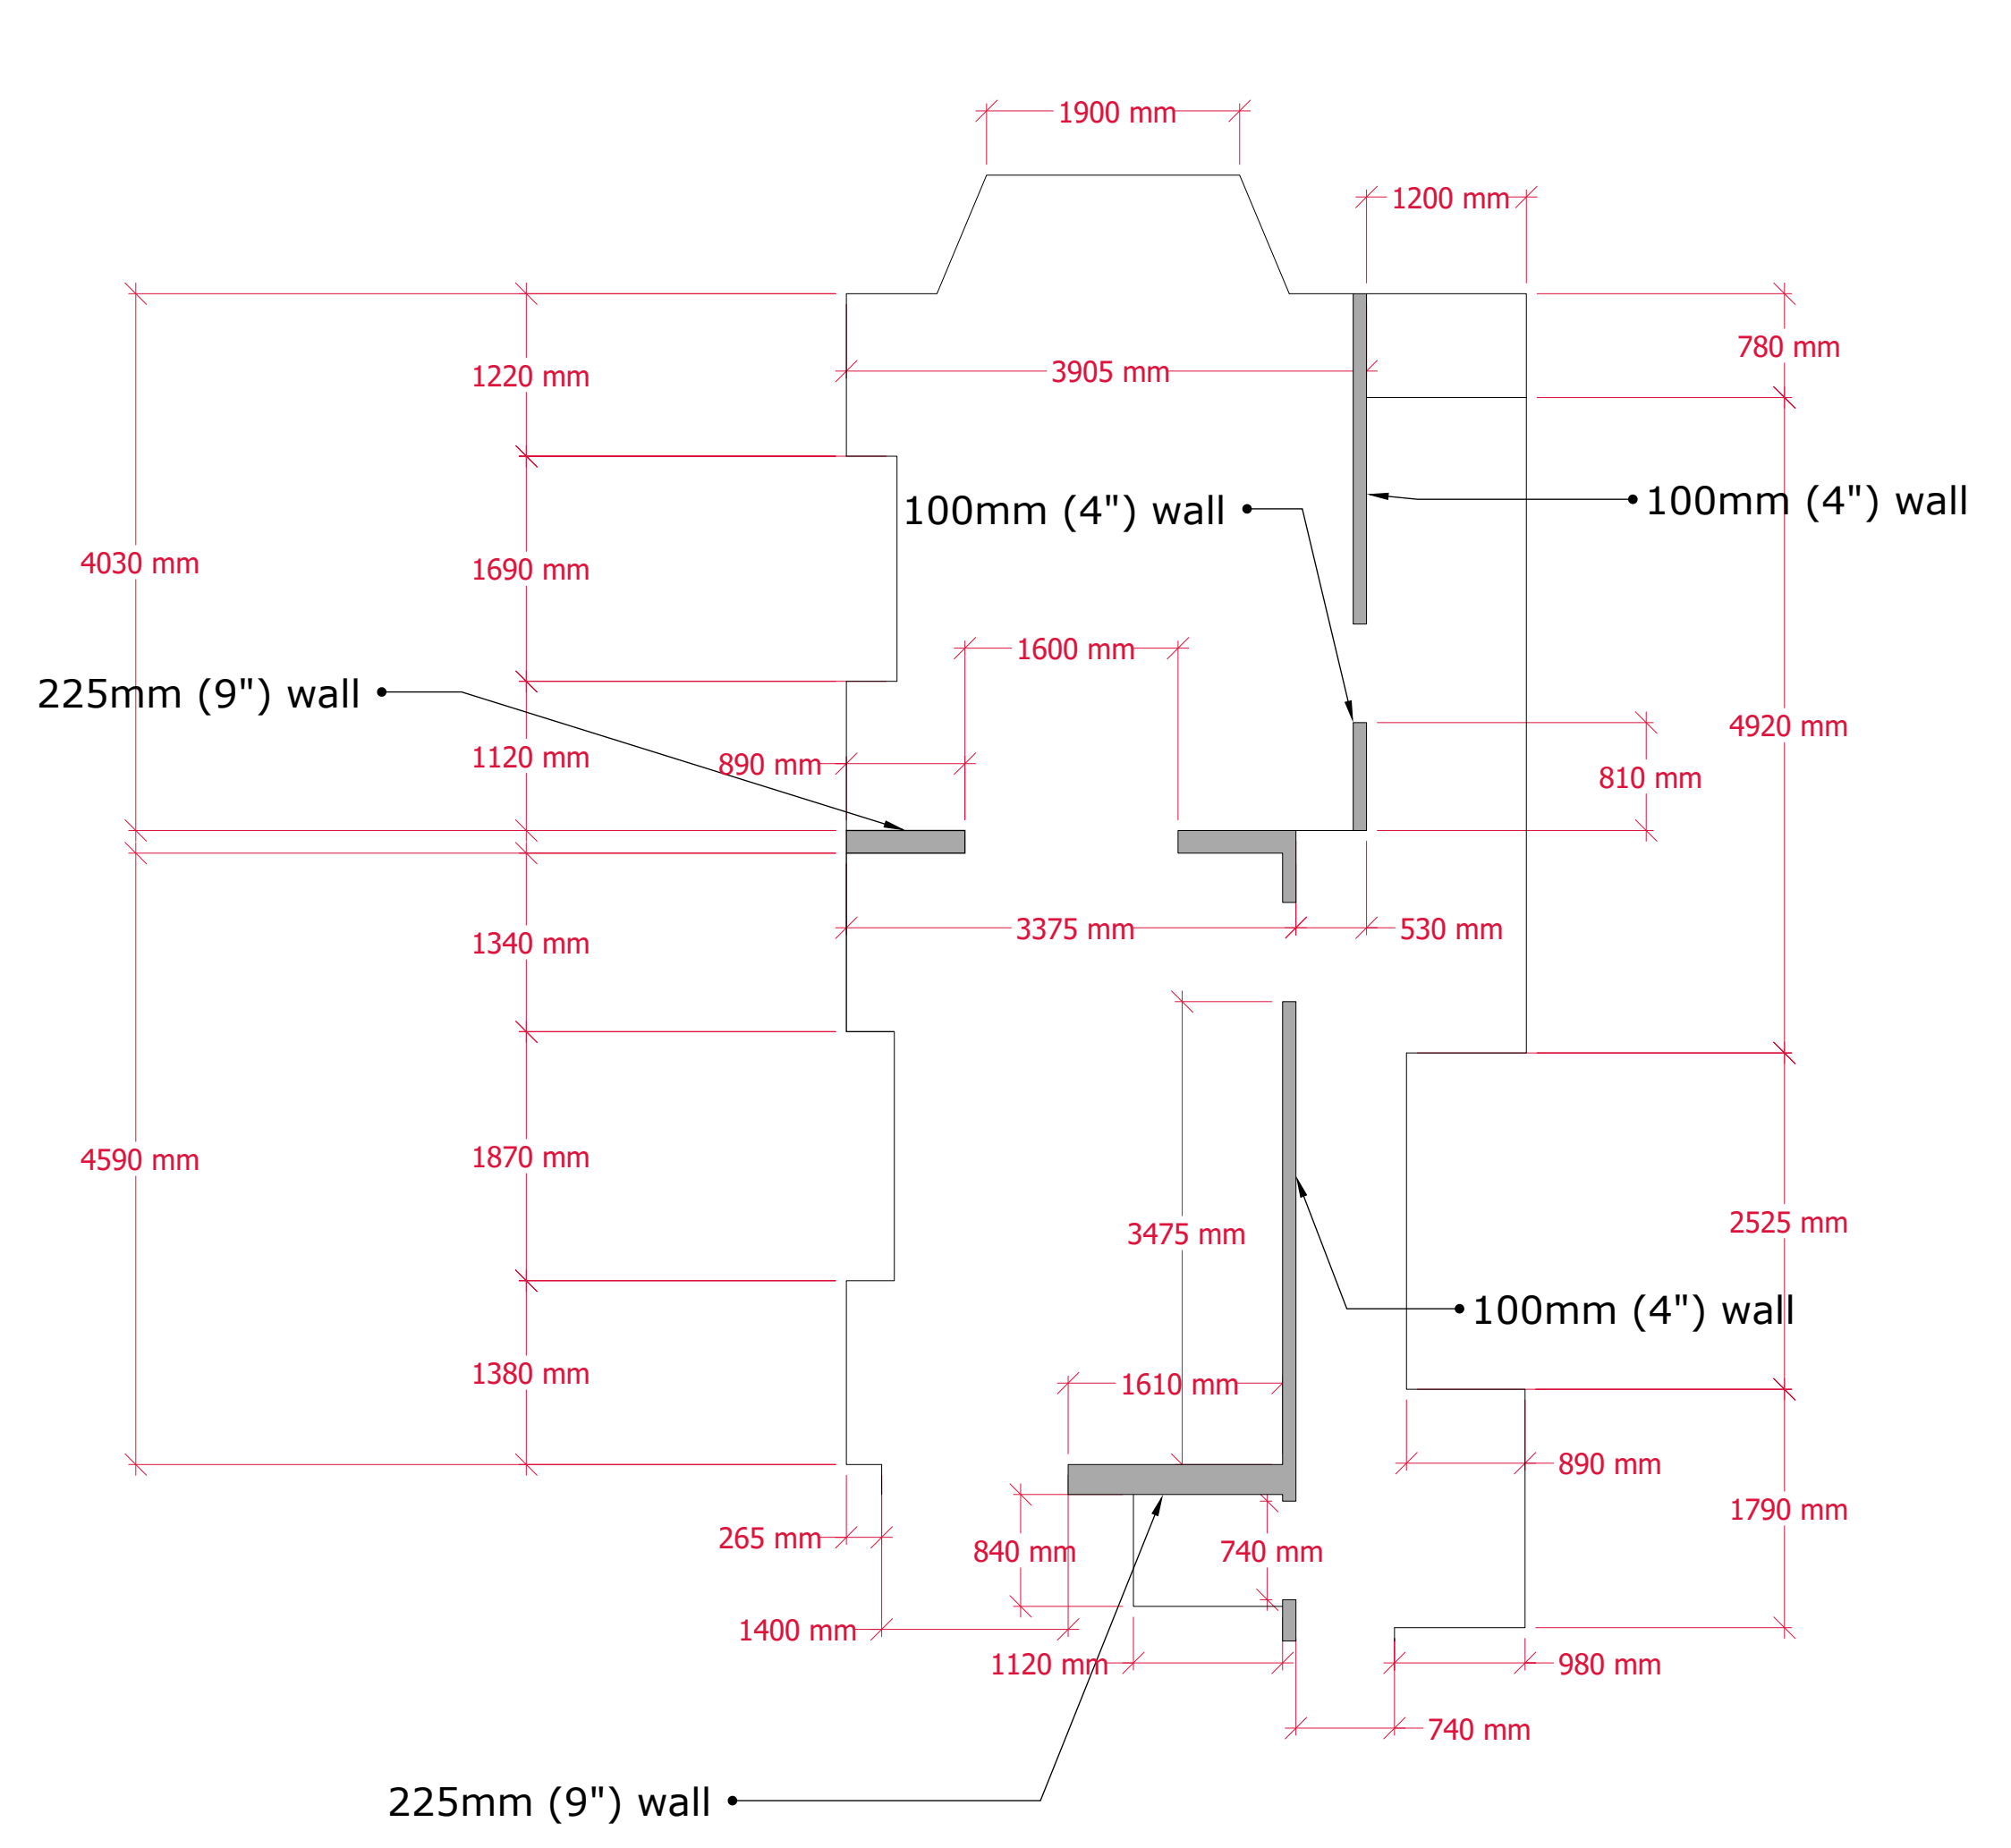

Existing Ground Floor

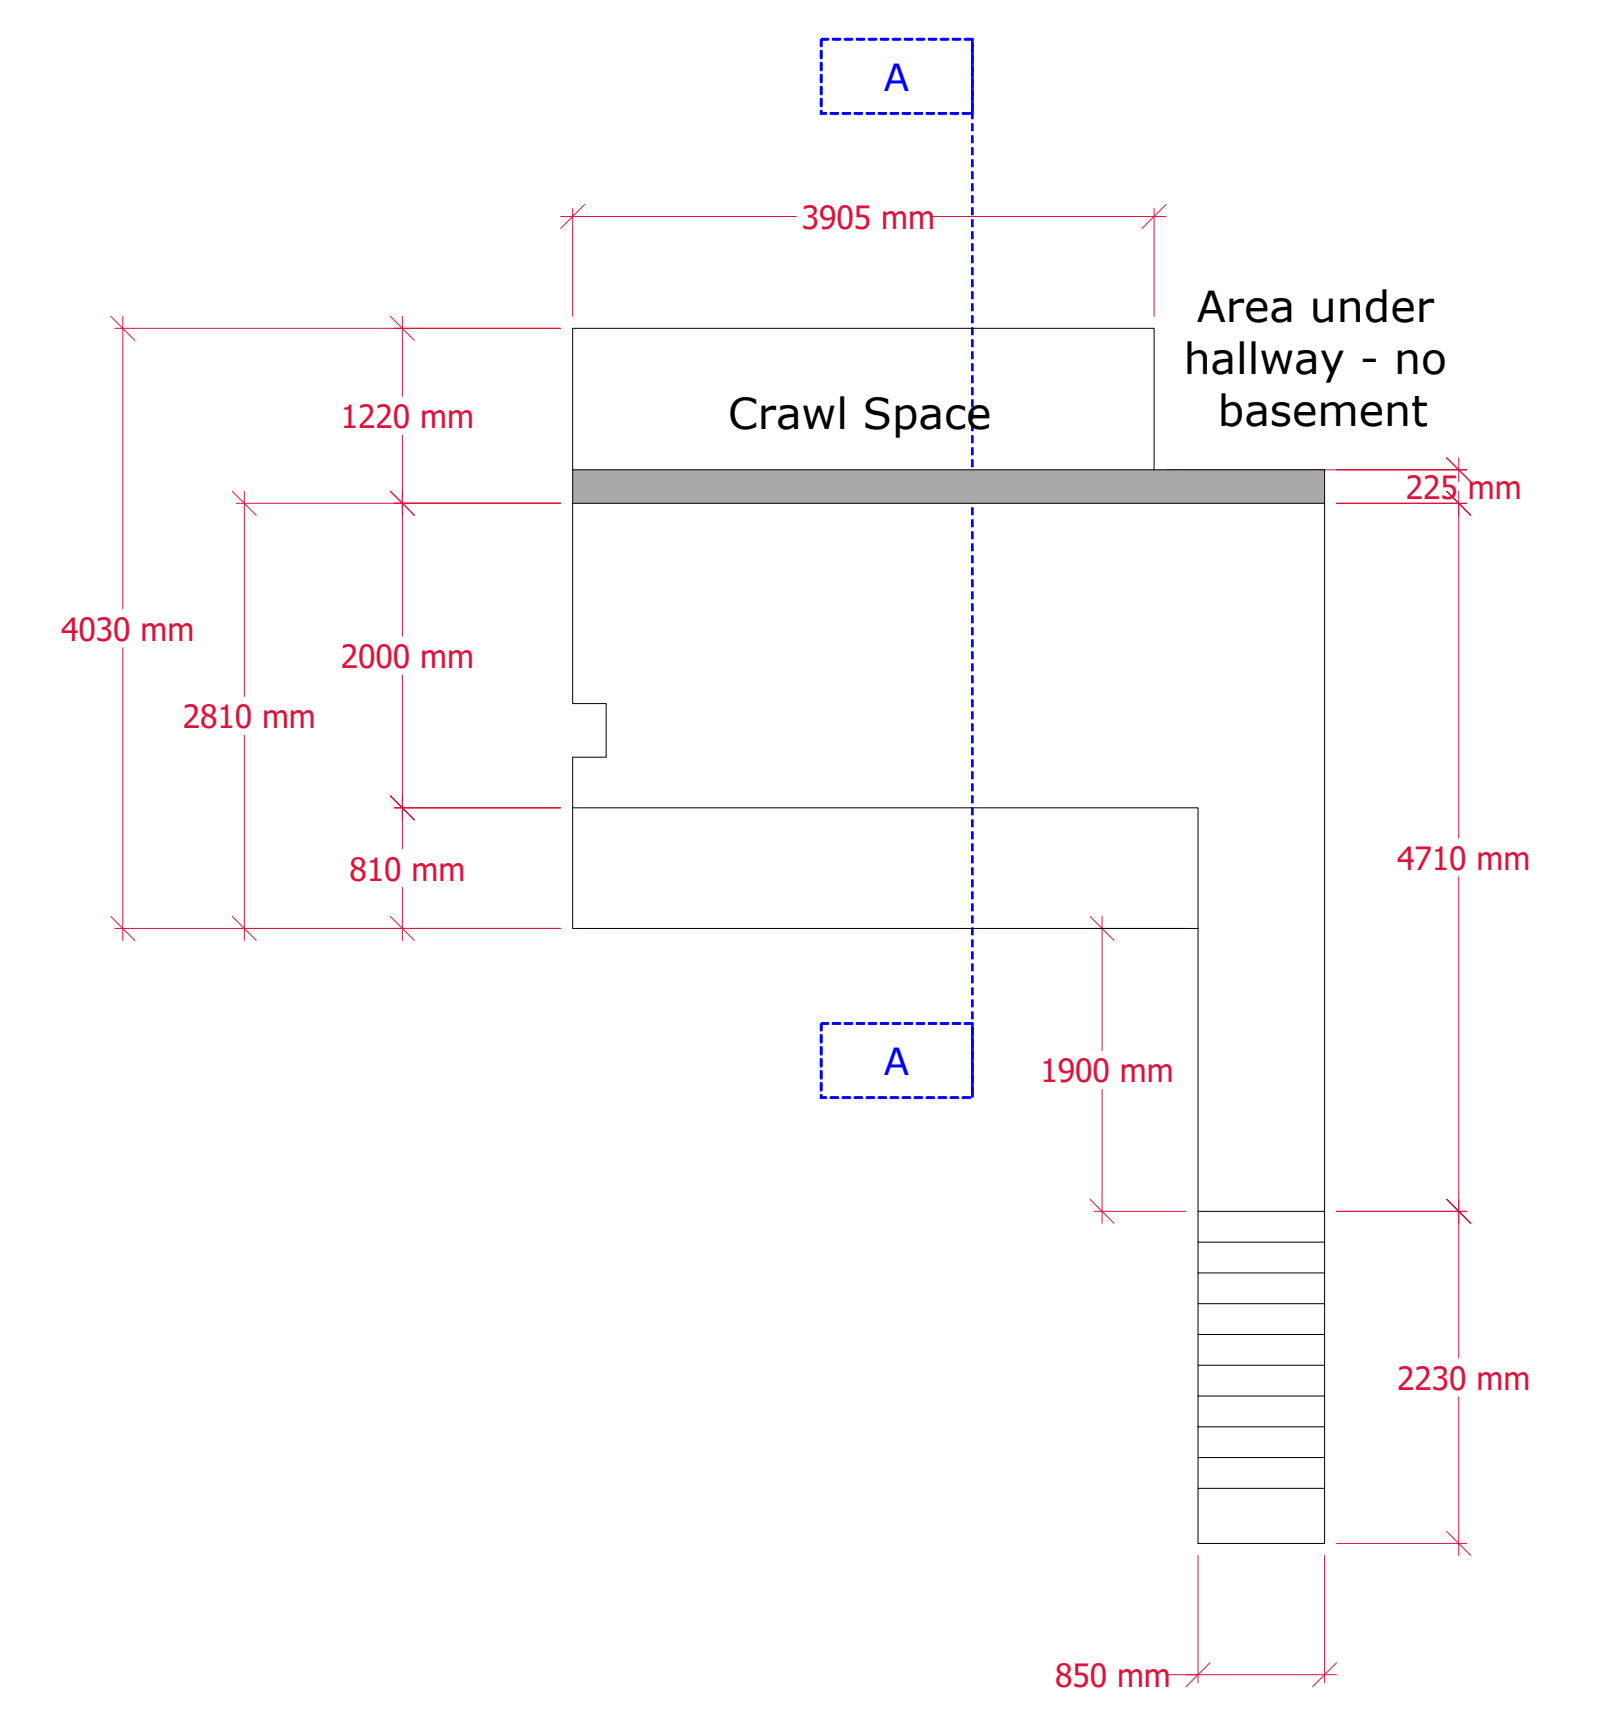

Existing Basement Floor

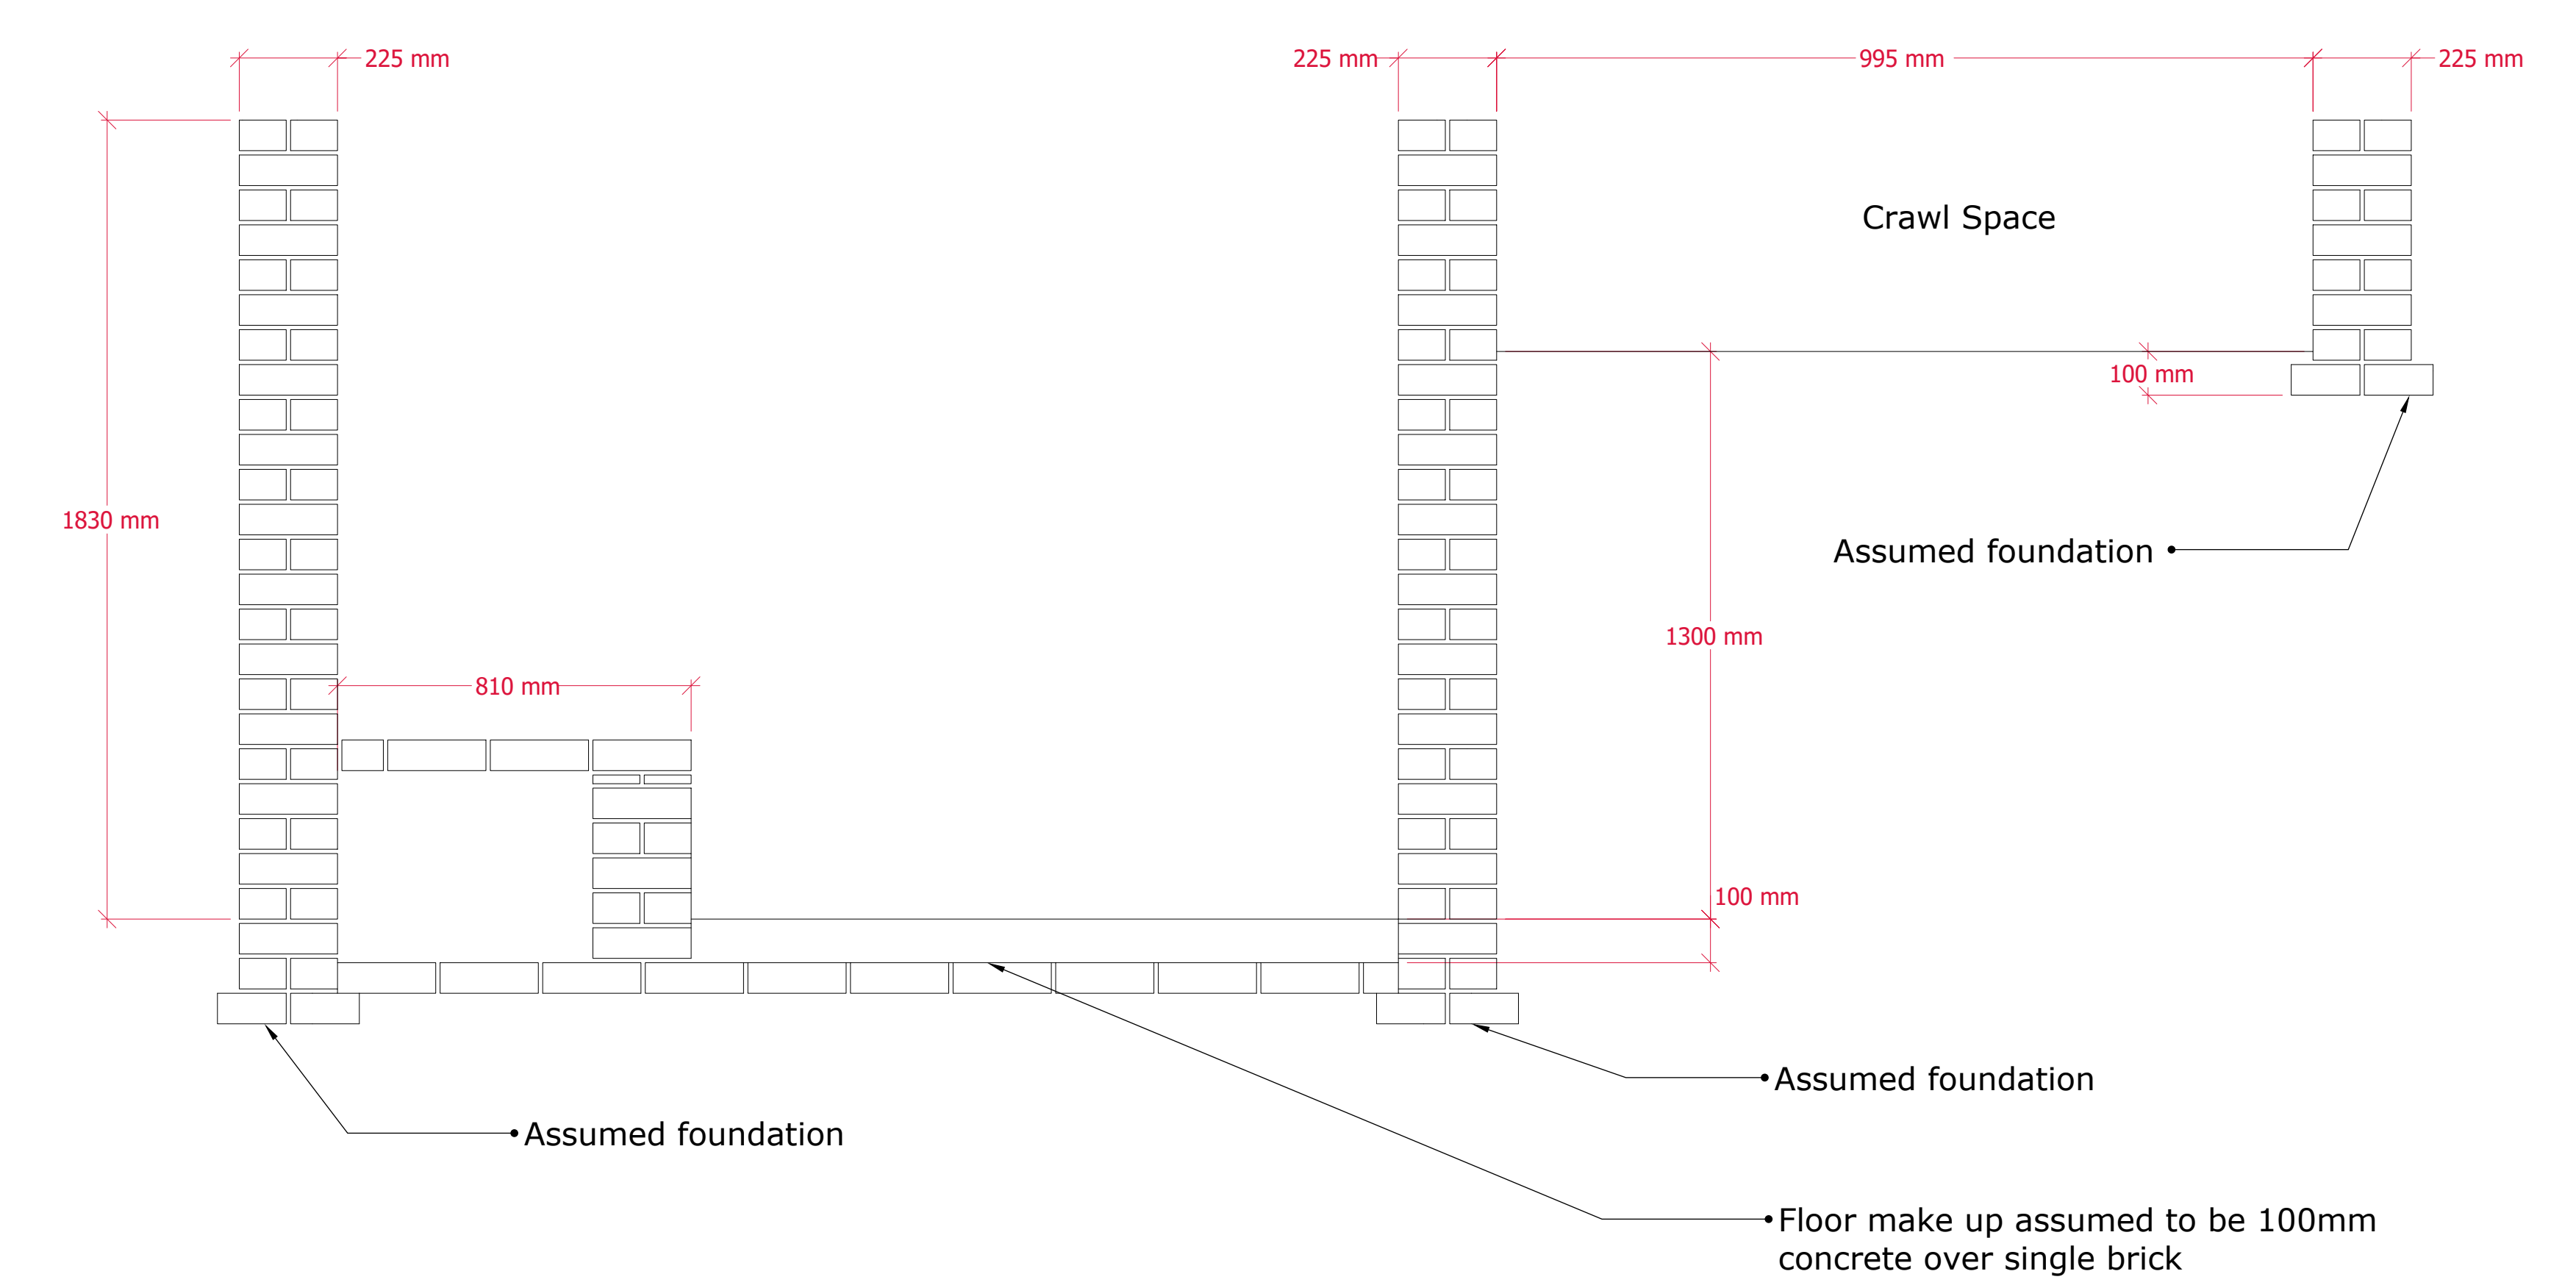

Existing Section A-A