



**Notes**

Do not scale from this drawing, work to given dimensions.  
 All dimensions to be checked on site.  
 Any discrepancies with this drawing are to be reported and clarified prior to commencing works on site - If in doubt, ASK.  
 Beautiful Basements take no responsibility for works not undertaken fully in accordance with this drawing and relevant specifications.

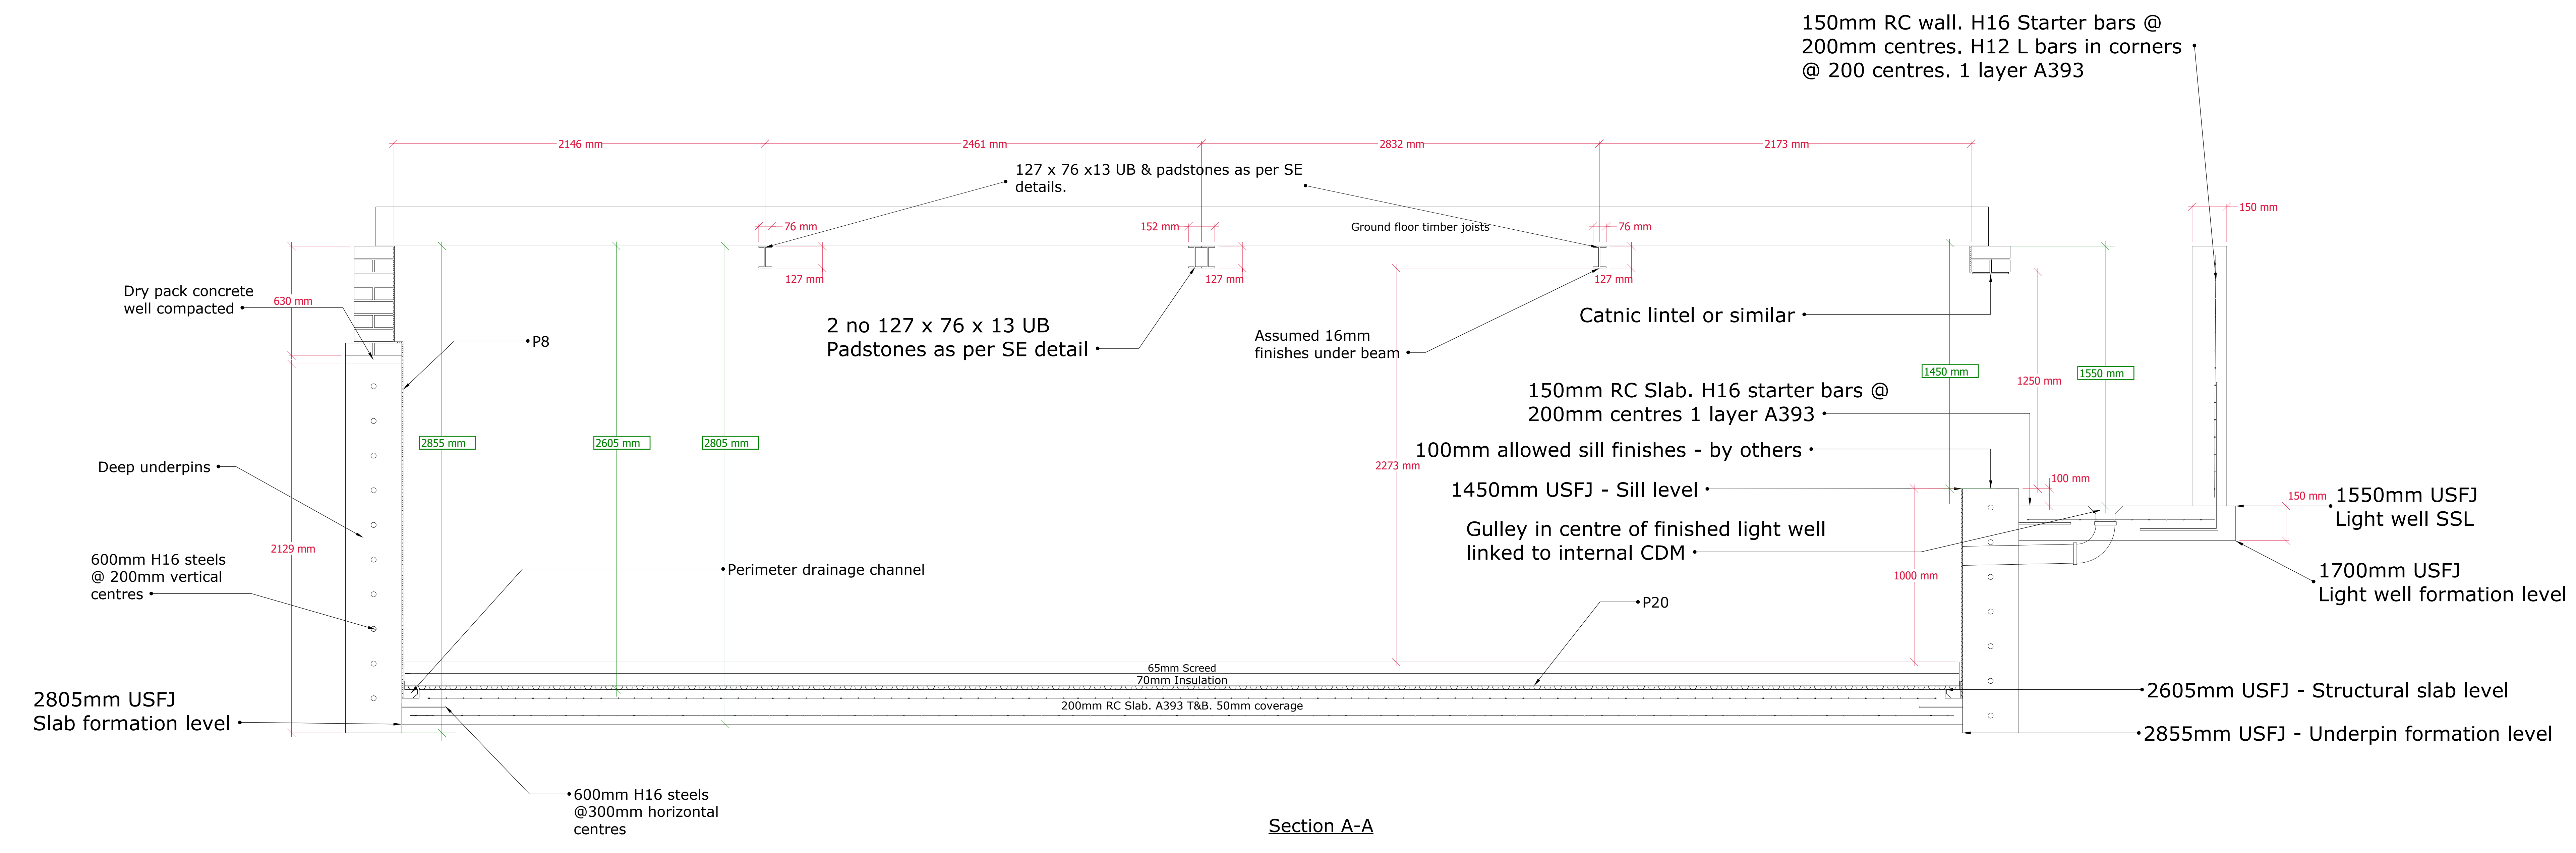

Section A-A

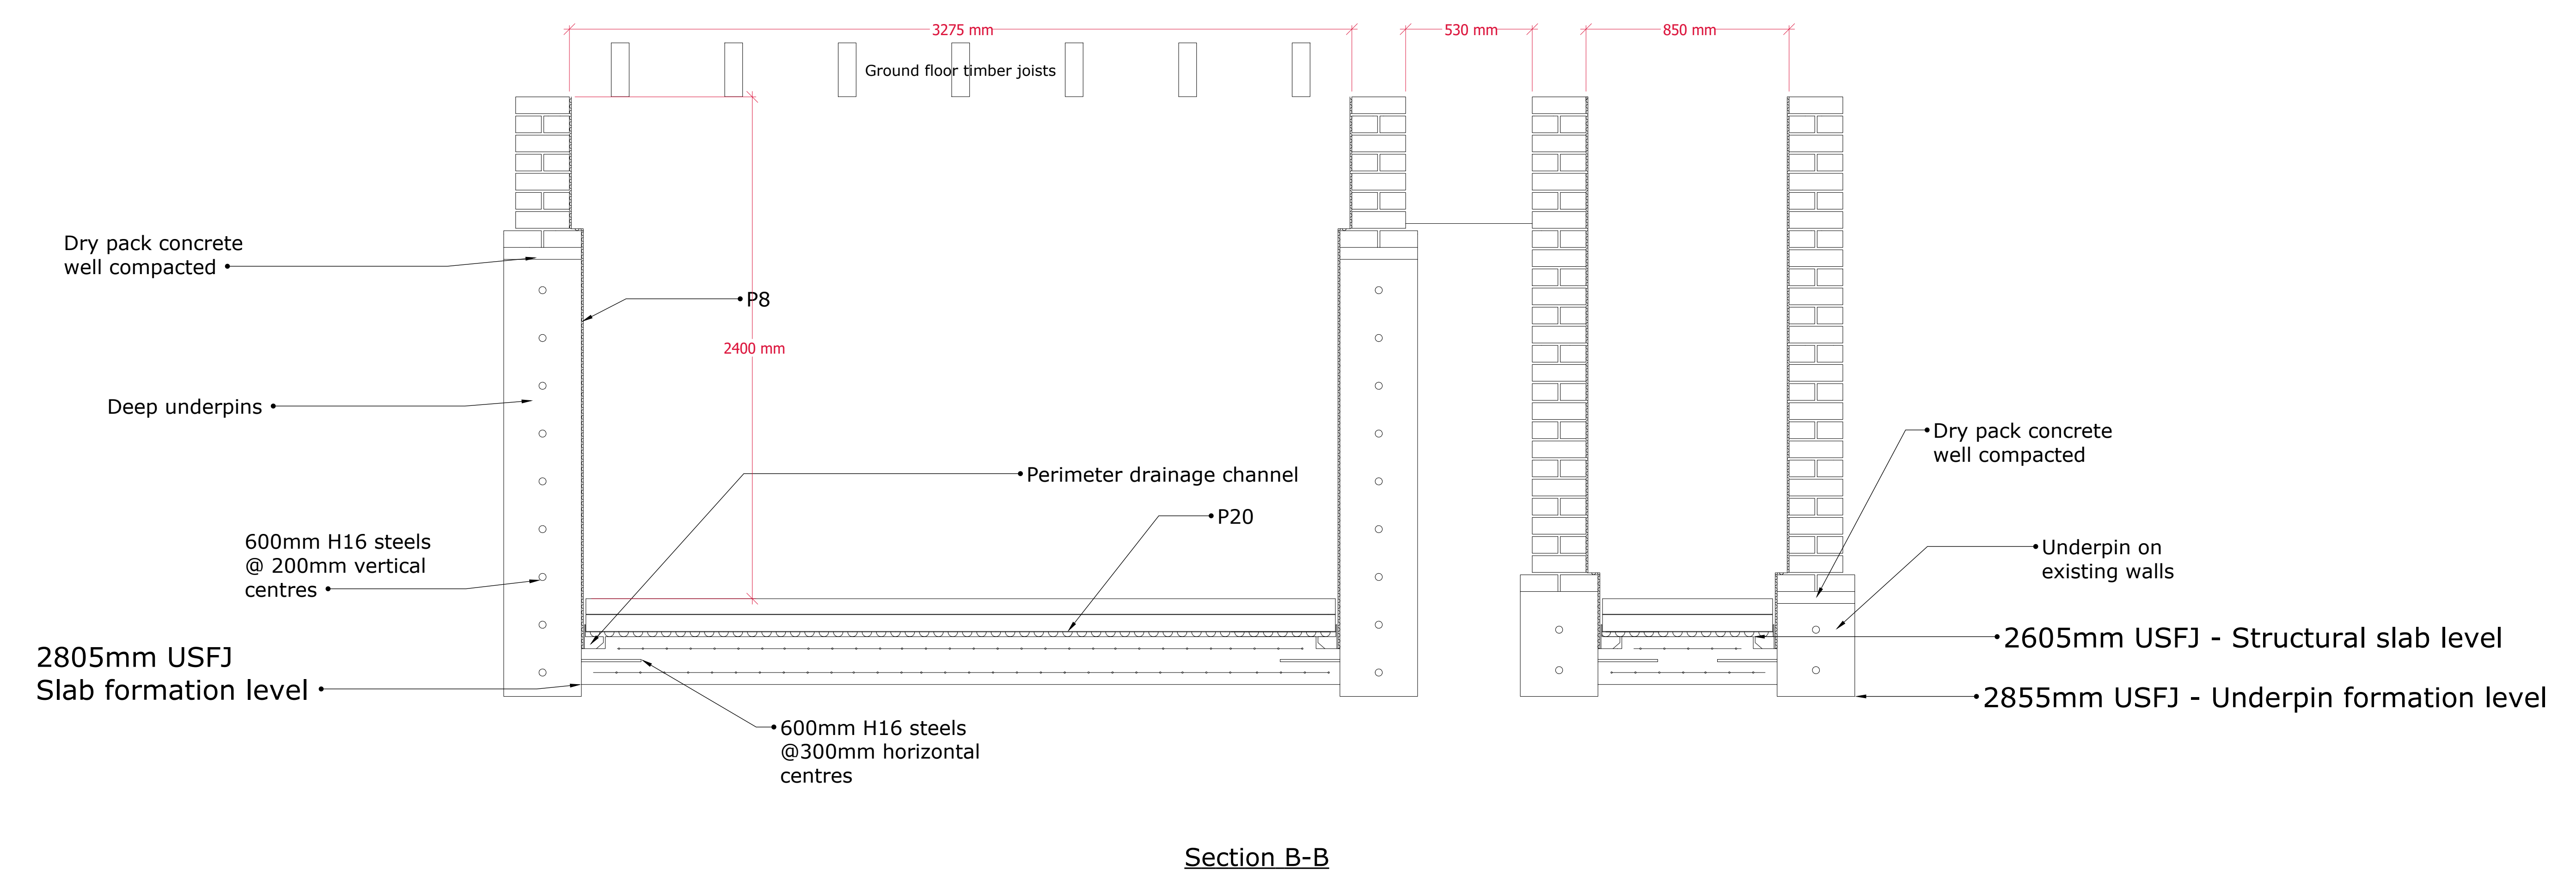

Section B-B

**General notes for drawing**

- This drawing is for use by BB operatives only
- This drawing is for use to set out formation levels as checking progress towards final finished floor height against target height
- All height measurements on this drawing are related to the ground floor joists
- Full details are shown on drawing numbers: 1910271EXREV1 & 1910271PRvBR3
- This drawing differs from main client drawing as it shows levels from underside of floor joists (USFJ) not finished floor to ceiling height (FFCH)
- Assumed ceiling finishes 20mm, assumed floor finishes 15mm, 15mm allowed tolerance - QUOTED FFCH IS 2400mm

**GENERAL LEGEND**

Rev:	Notes:	Name:	Date:
1	Set out dims (green)	RW	11.12.20

Title: Sections for set out of levels

Client: John Newbold  
 8 Valentine Road  
 Birmingham  
 B13 7AN

Drawing No:	1910271 SET OUT	Rev:	1
By:	RW	Checked:	AP
Scale:	As Noted	Date:	11.12.20
CAD Reference:	Sheet:	1 of 1	

**CONSTRUCTION**